



SCHEMA INDICATIVO  
CHIOSCO E BASAMENTO  
SCALA 1:100

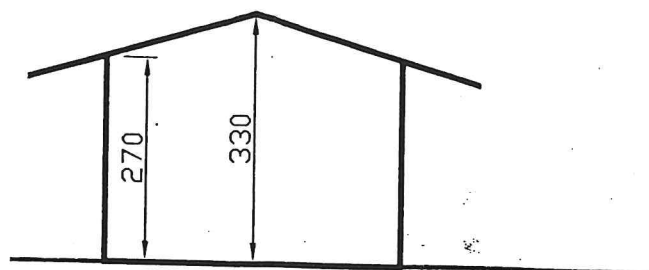

PLANIMETRIA PARCO  
SCALA 1:1000

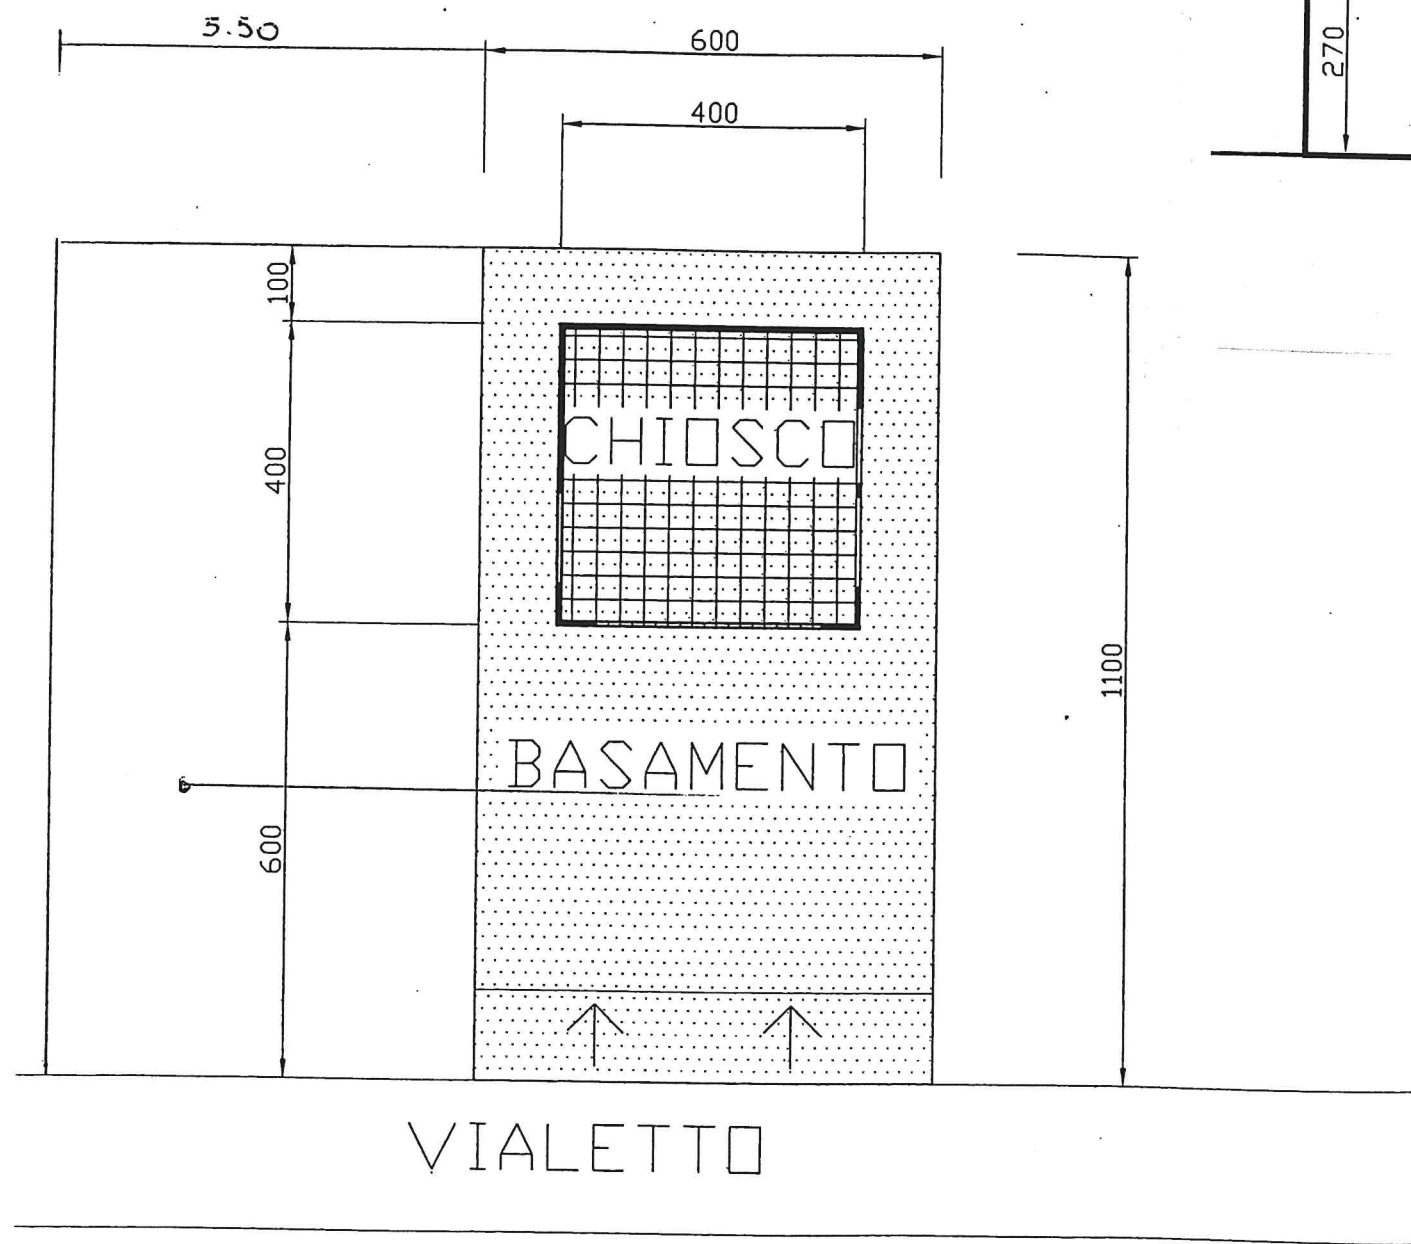